






Know what's below.  
Call before you dig.

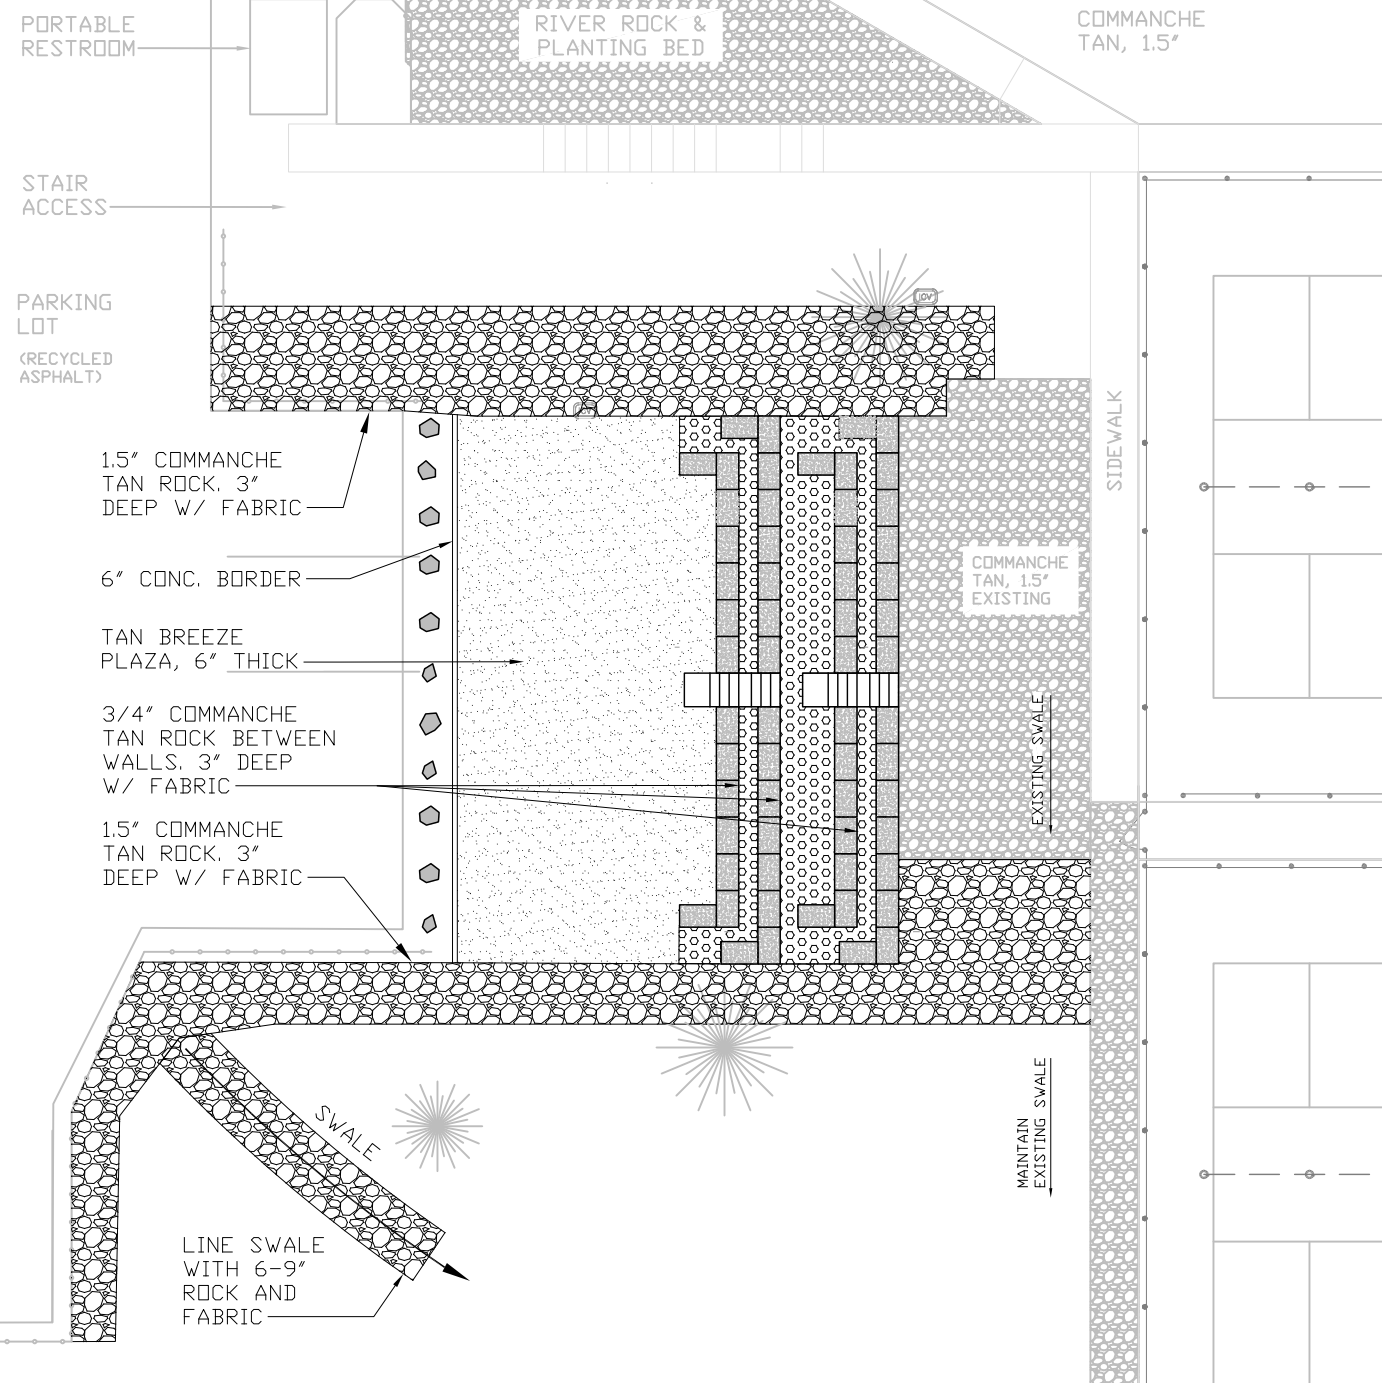

**1 LANDSCAPE PLAN**  
scale: 1" = 20'-0"

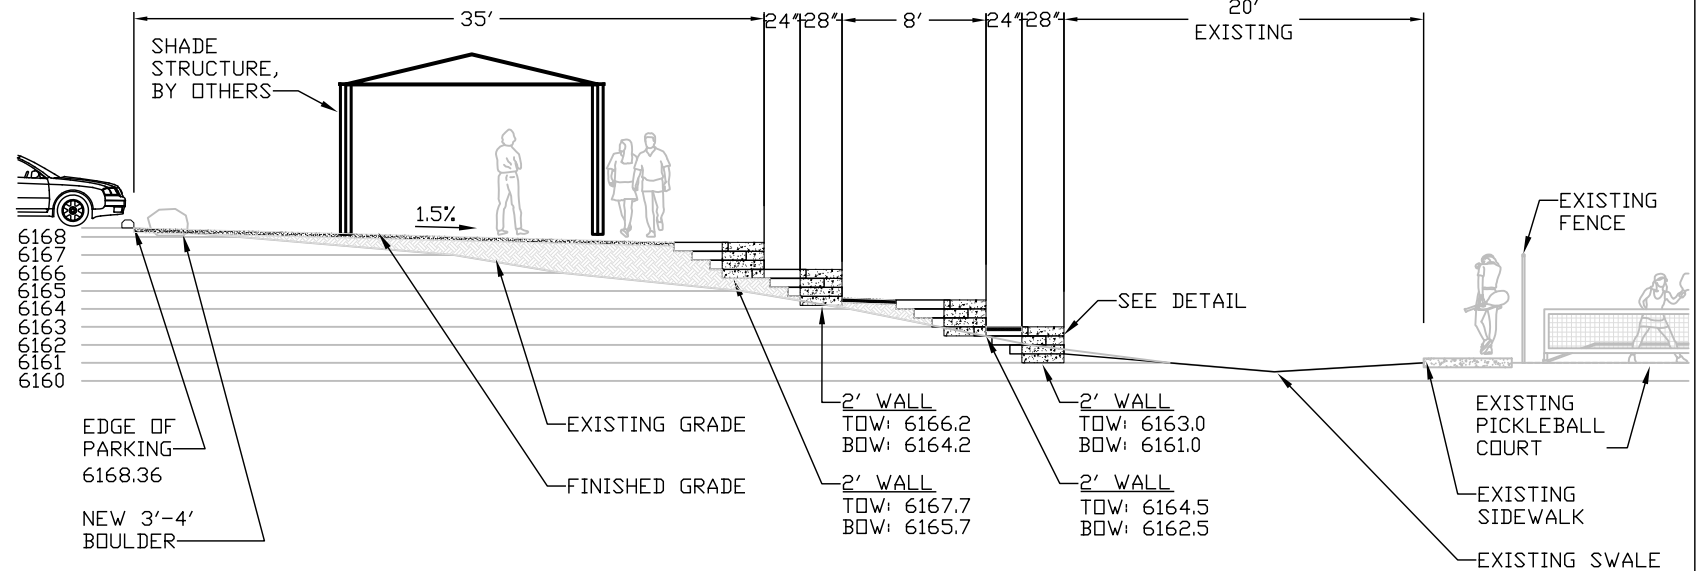

**2 RETAINING WALL SECTION**  
scale: 1" = 10'-0"

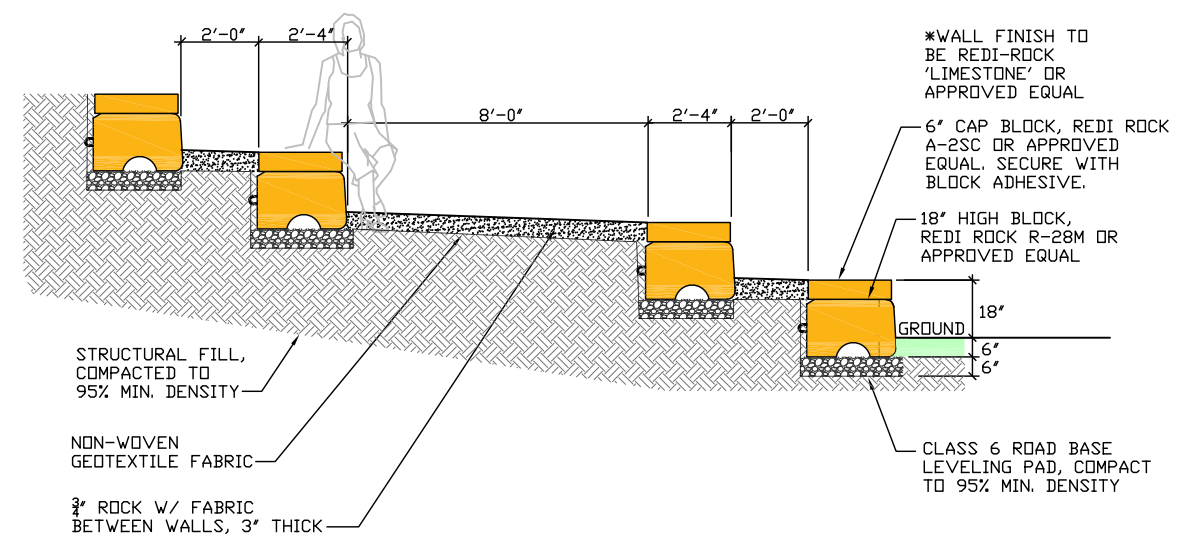

**3 WALL DETAIL**  
scale: 1" = 5'-0"



Print Date: 01-12-2023	
File Name: Bear Creek Pickleball Retaining Wall.dwg	
Horiz. Scale: As Noted	Vert. Scale: As Noted

Sheet Revisions		
Date:	Comments	Init.



EL PASO COUNTY PARKS  
PARKS HEADQUARTERS  
2001 CREEK CROSSING  
COLORADO SPRINGS, CO 80905

BEAR CREEK REGIONAL PARK RETAINING WALL DETAILS		Project No./Code RFP# 22-179
No Revisions:	Designer: G. STACHON	Structure Numbers
Revised:	Detailer: G. STACHON	Sheet Subset: COVER
Void:	Sheet Subset: COVER	Subset Sheets: 03 of 03
		Sheet Number 03